


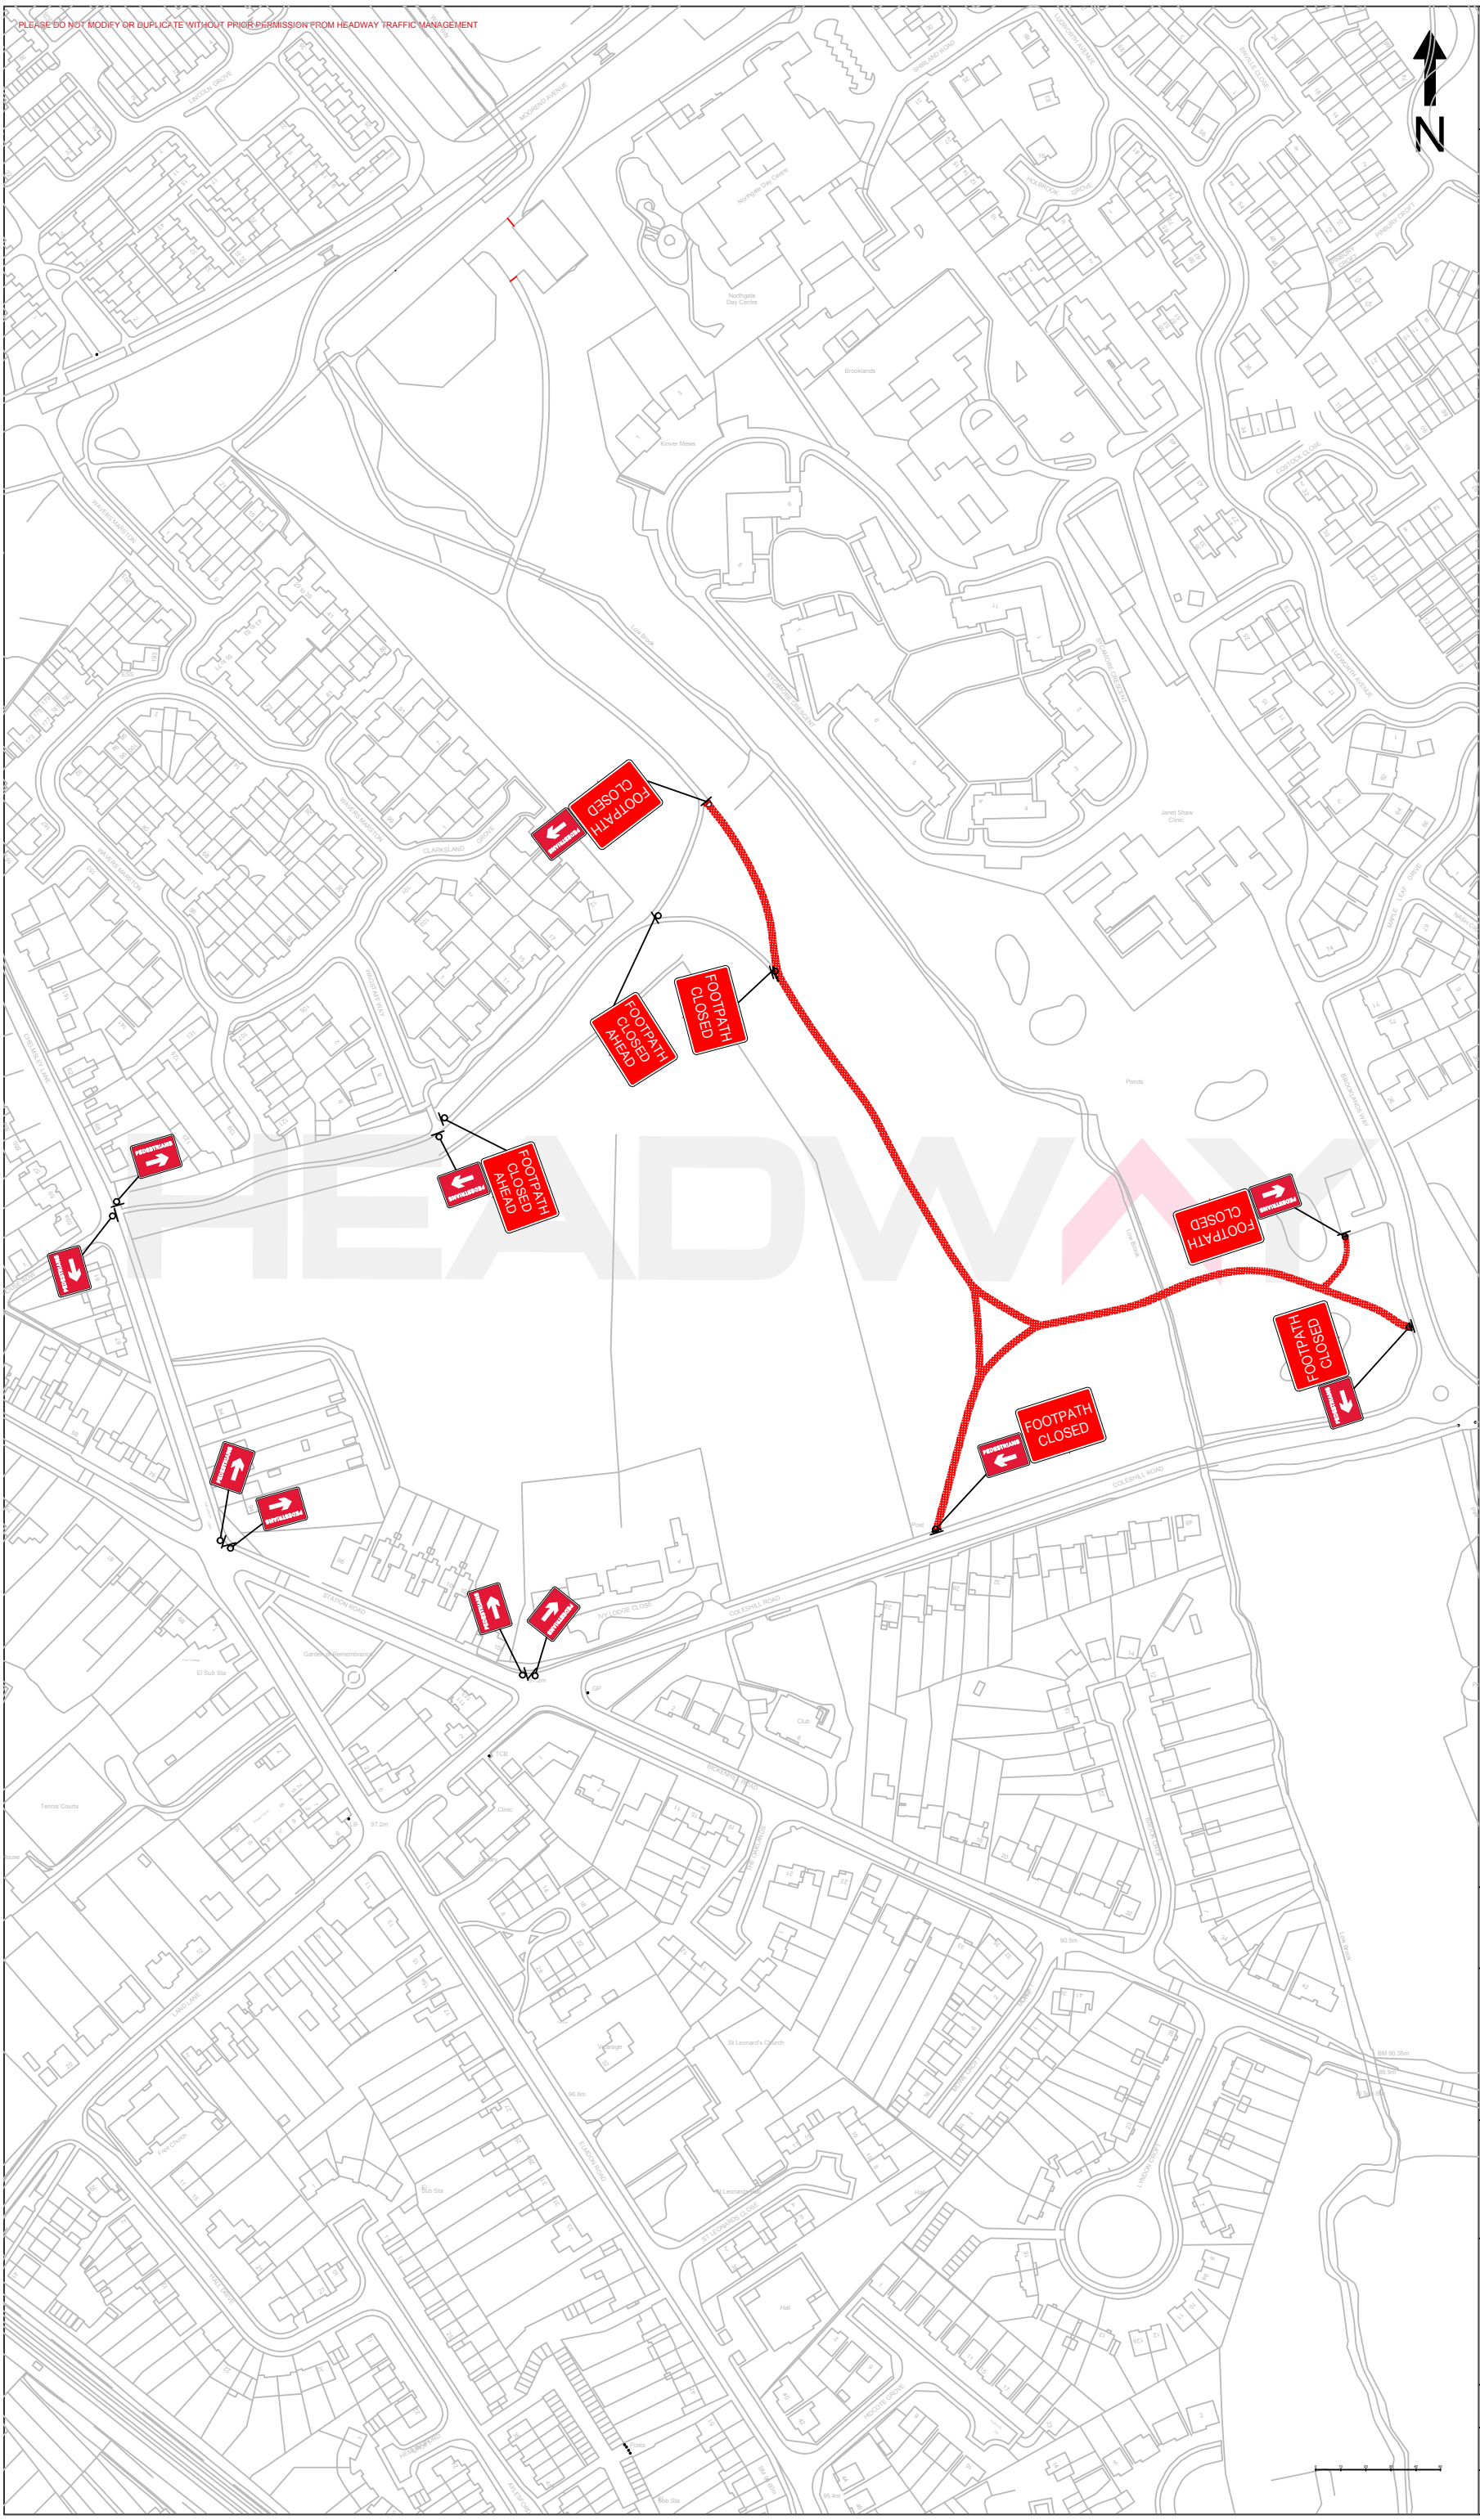


PLEASE DO NOT MODIFY OR DUPLICATE WITHOUT PRIOR PERMISSION FROM HEADWAY TRAFFIC MANAGEMENT

NOTES:  
ALL TRAFFIC MANAGEMENT TO BE IN ACCORDANCE WITH CHAPTER 8 OF THE TRAFFIC SIGNS MANUAL AND THE TSRGD 2002, AND INSTALLATION, MAINTENANCE AND DISMANTLE METHODS MUST COMPLY WITH HEADWAY TRAFFIC MANAGEMENT'S RELEVANT METHOD STATEMENT(S).



-  Cones
-  Working Area
-  Pedestrian Barrier



**HEADWAY**  
TRAFFIC MANAGEMENT

CLIENT:  
**MacDonald SURFACING**

PROJECT:  
**(Phase 6)  
Footpath Closure  
Diversion**

SITE ADDRESS:  
**Gloucester Way Jnc  
Moorend Avenue,  
Birmingham**

|                                 |                            |
|---------------------------------|----------------------------|
| DRAWN BY:<br><b>L.Satchwell</b> | DATE:<br><b>03/09/2019</b> |
| CHECKED BY:<br><b>C.Owen</b>    | OUR REF.:                  |
| REF.:                           | REVISION:<br><b>P6</b>     |
|                                 | <b>1</b>                   |