


PLEASE DO NOT MODIFY OR DUPLICATE WITHOUT PRIOR PERMISSION FROM HEADWAY TRAFFIC MANAGEMENT

NOTES:  
ALL TRAFFIC MANAGEMENT TO BE IN ACCORDANCE WITH CHAPTER 8 OF THE TRAFFIC SIGNS MANUAL AND THE TSRGD 2002, AND INSTALLATION, MAINTENANCE AND DISMANTLE METHODS MUST COMPLY WITH HEADWAY TRAFFIC MANAGEMENT'S RELEVANT METHOD STATEMENT(S).

### Footway Closure 4 Weeks

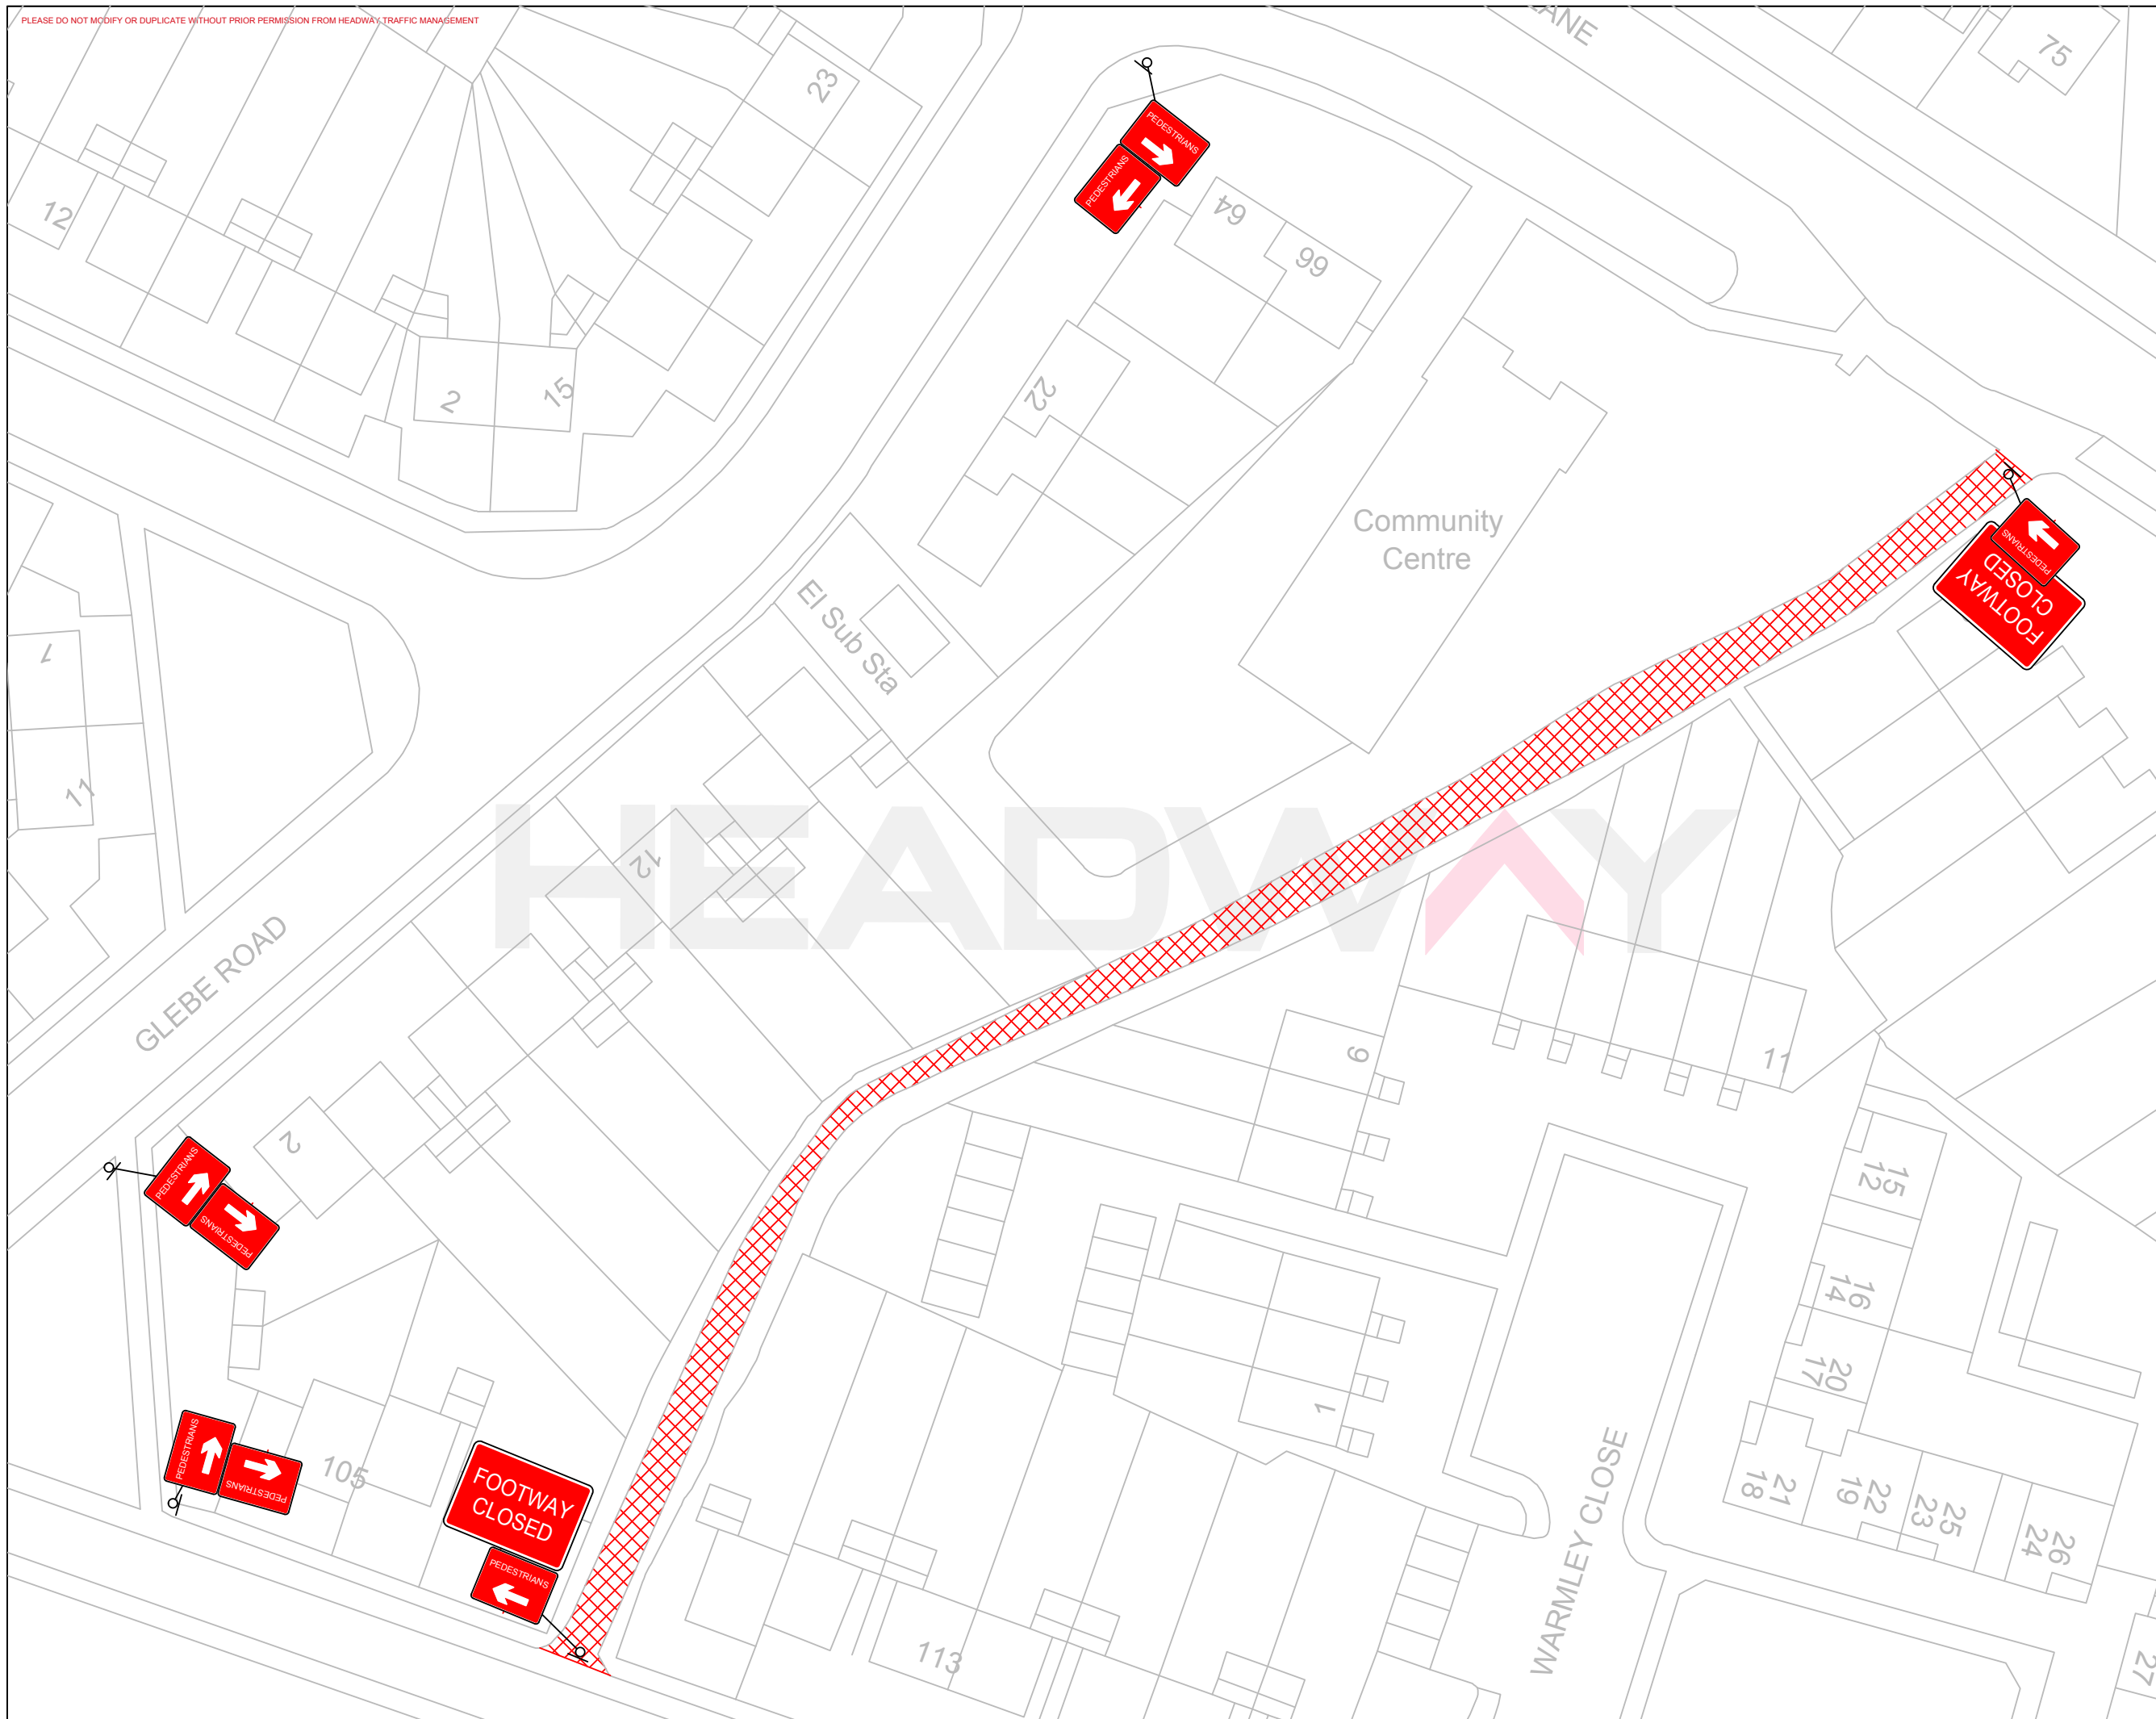

**HEADWAY**  
TRAFFIC MANAGEMENT

**MacDonald**  
**SURFACING**

PROJECT:  
**Footway Closure /  
Diversion**

SITE ADDRESS:  
**Damson Lane, Solihull**

DRAWN BY: <b>T.McMaster</b>	DATE: <b>16/10/2019</b>
CHECKED BY: <b>C.Moran</b>	OUR REF: <b>1</b>
REF:	REVISION: <b>1</b>