


PLEASE DO NOT MODIFY OR DUPLICATE WITHOUT PRIOR PERMISSION FROM HEADWAY TRAFFIC MANAGEMENT

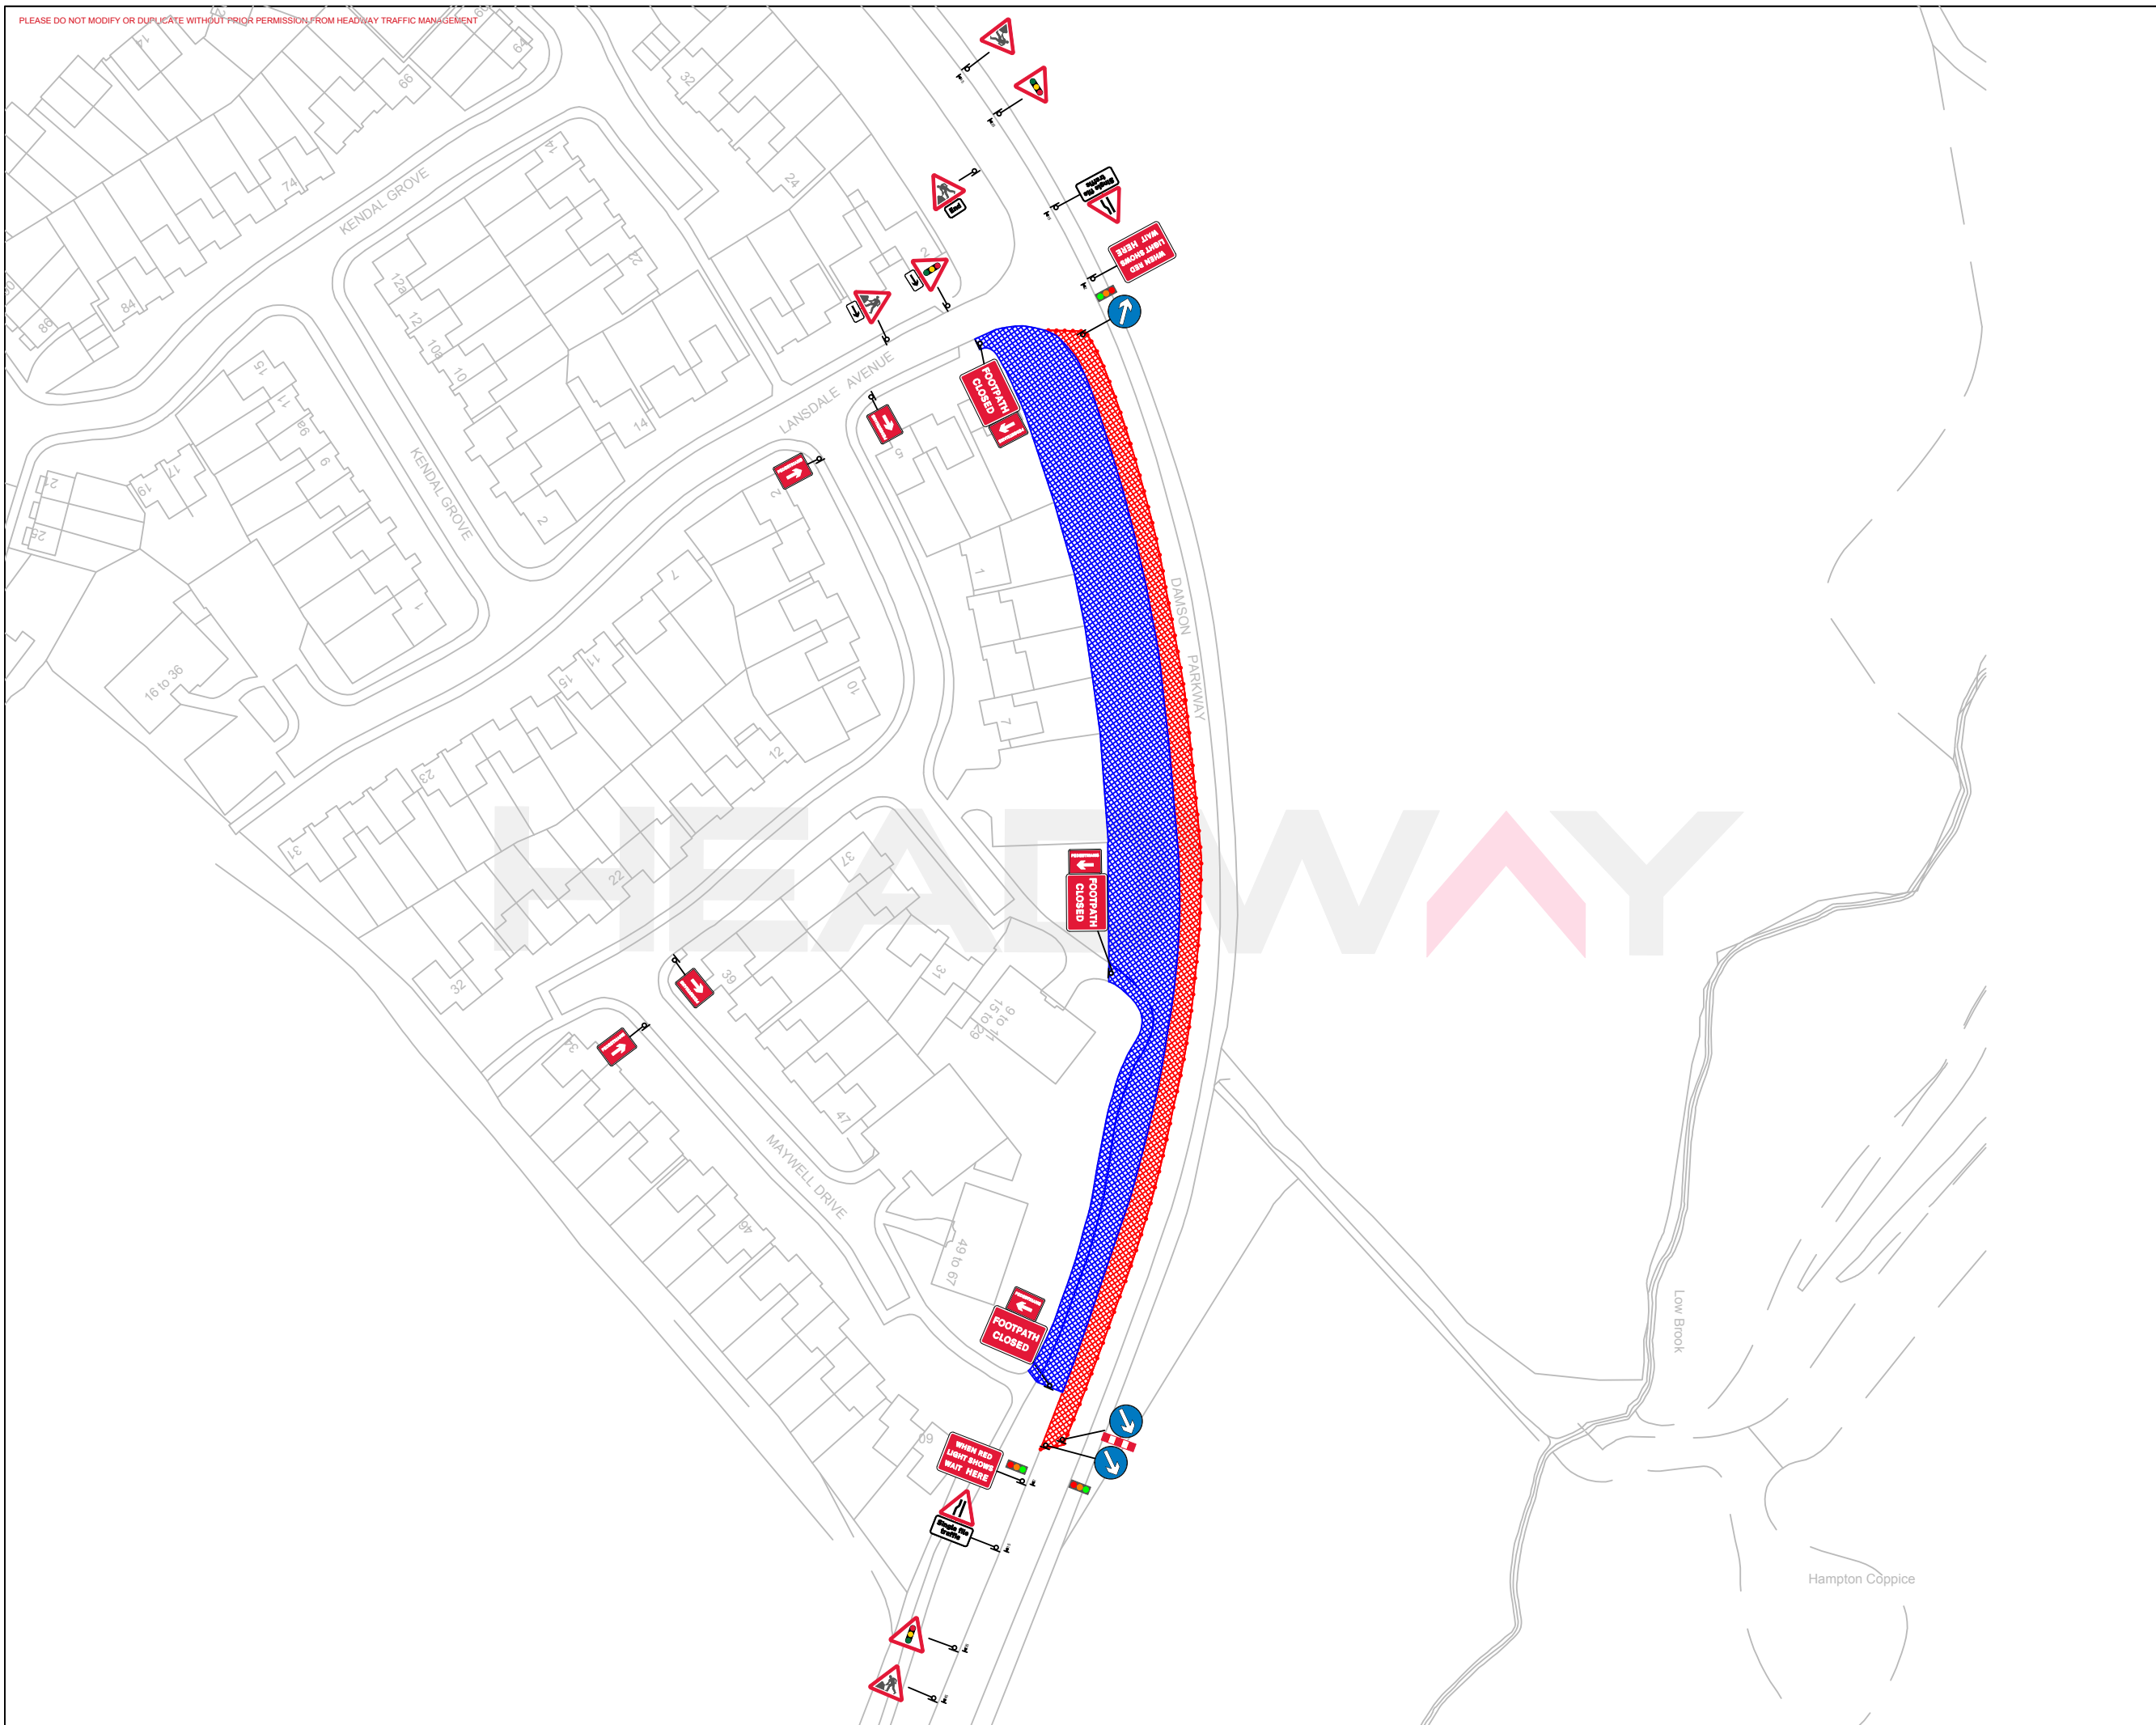

NOTES:  
ALL TRAFFIC MANAGEMENT TO BE IN ACCORDANCE WITH CHAPTER 8 OF THE TRAFFIC SIGNS MANUAL AND THE TSRGD 2002, AND INSTALLATION, MAINTENANCE AND DISMANTLE METHODS MUST COMPLY WITH HEADWAY TRAFFIC MANAGEMENT'S RELEVANT METHOD STATEMENT(S).

- P1** 35 Seconds Green  
20 Seconds Red
- P2** 35 Seconds Green  
20 Seconds Red



PROJECT:  
**2 Way Lights (Dual Head) With Footpath Closure/Diversion**

SITE ADDRESS:  
**Damson Parkway, Solihull (Section C)**

DRAWN BY: <b>B.Haarhoff</b>	DATE: <b>16/04/2020</b>
CHECKED BY: <b>C.Owen</b>	OUR REF: <b>1</b>
REF:	REVISION: <b>1</b>