


PLEASE DO NOT MODIFY OR DUPLICATE WITHOUT PRIOR PERMISSION FROM HEADWAY TRAFFIC MANAGEMENT

NOTES:  
ALL TRAFFIC MANAGEMENT TO BE IN ACCORDANCE WITH CHAPTER 8 OF THE TRAFFIC SIGNS MANUAL AND THE TSRGD 2002, AND INSTALLATION, MAINTENANCE AND DISMANTLE METHODS MUST COMPLY WITH HEADWAY TRAFFIC MANAGEMENT'S RELEVANT METHOD STATEMENT(S).

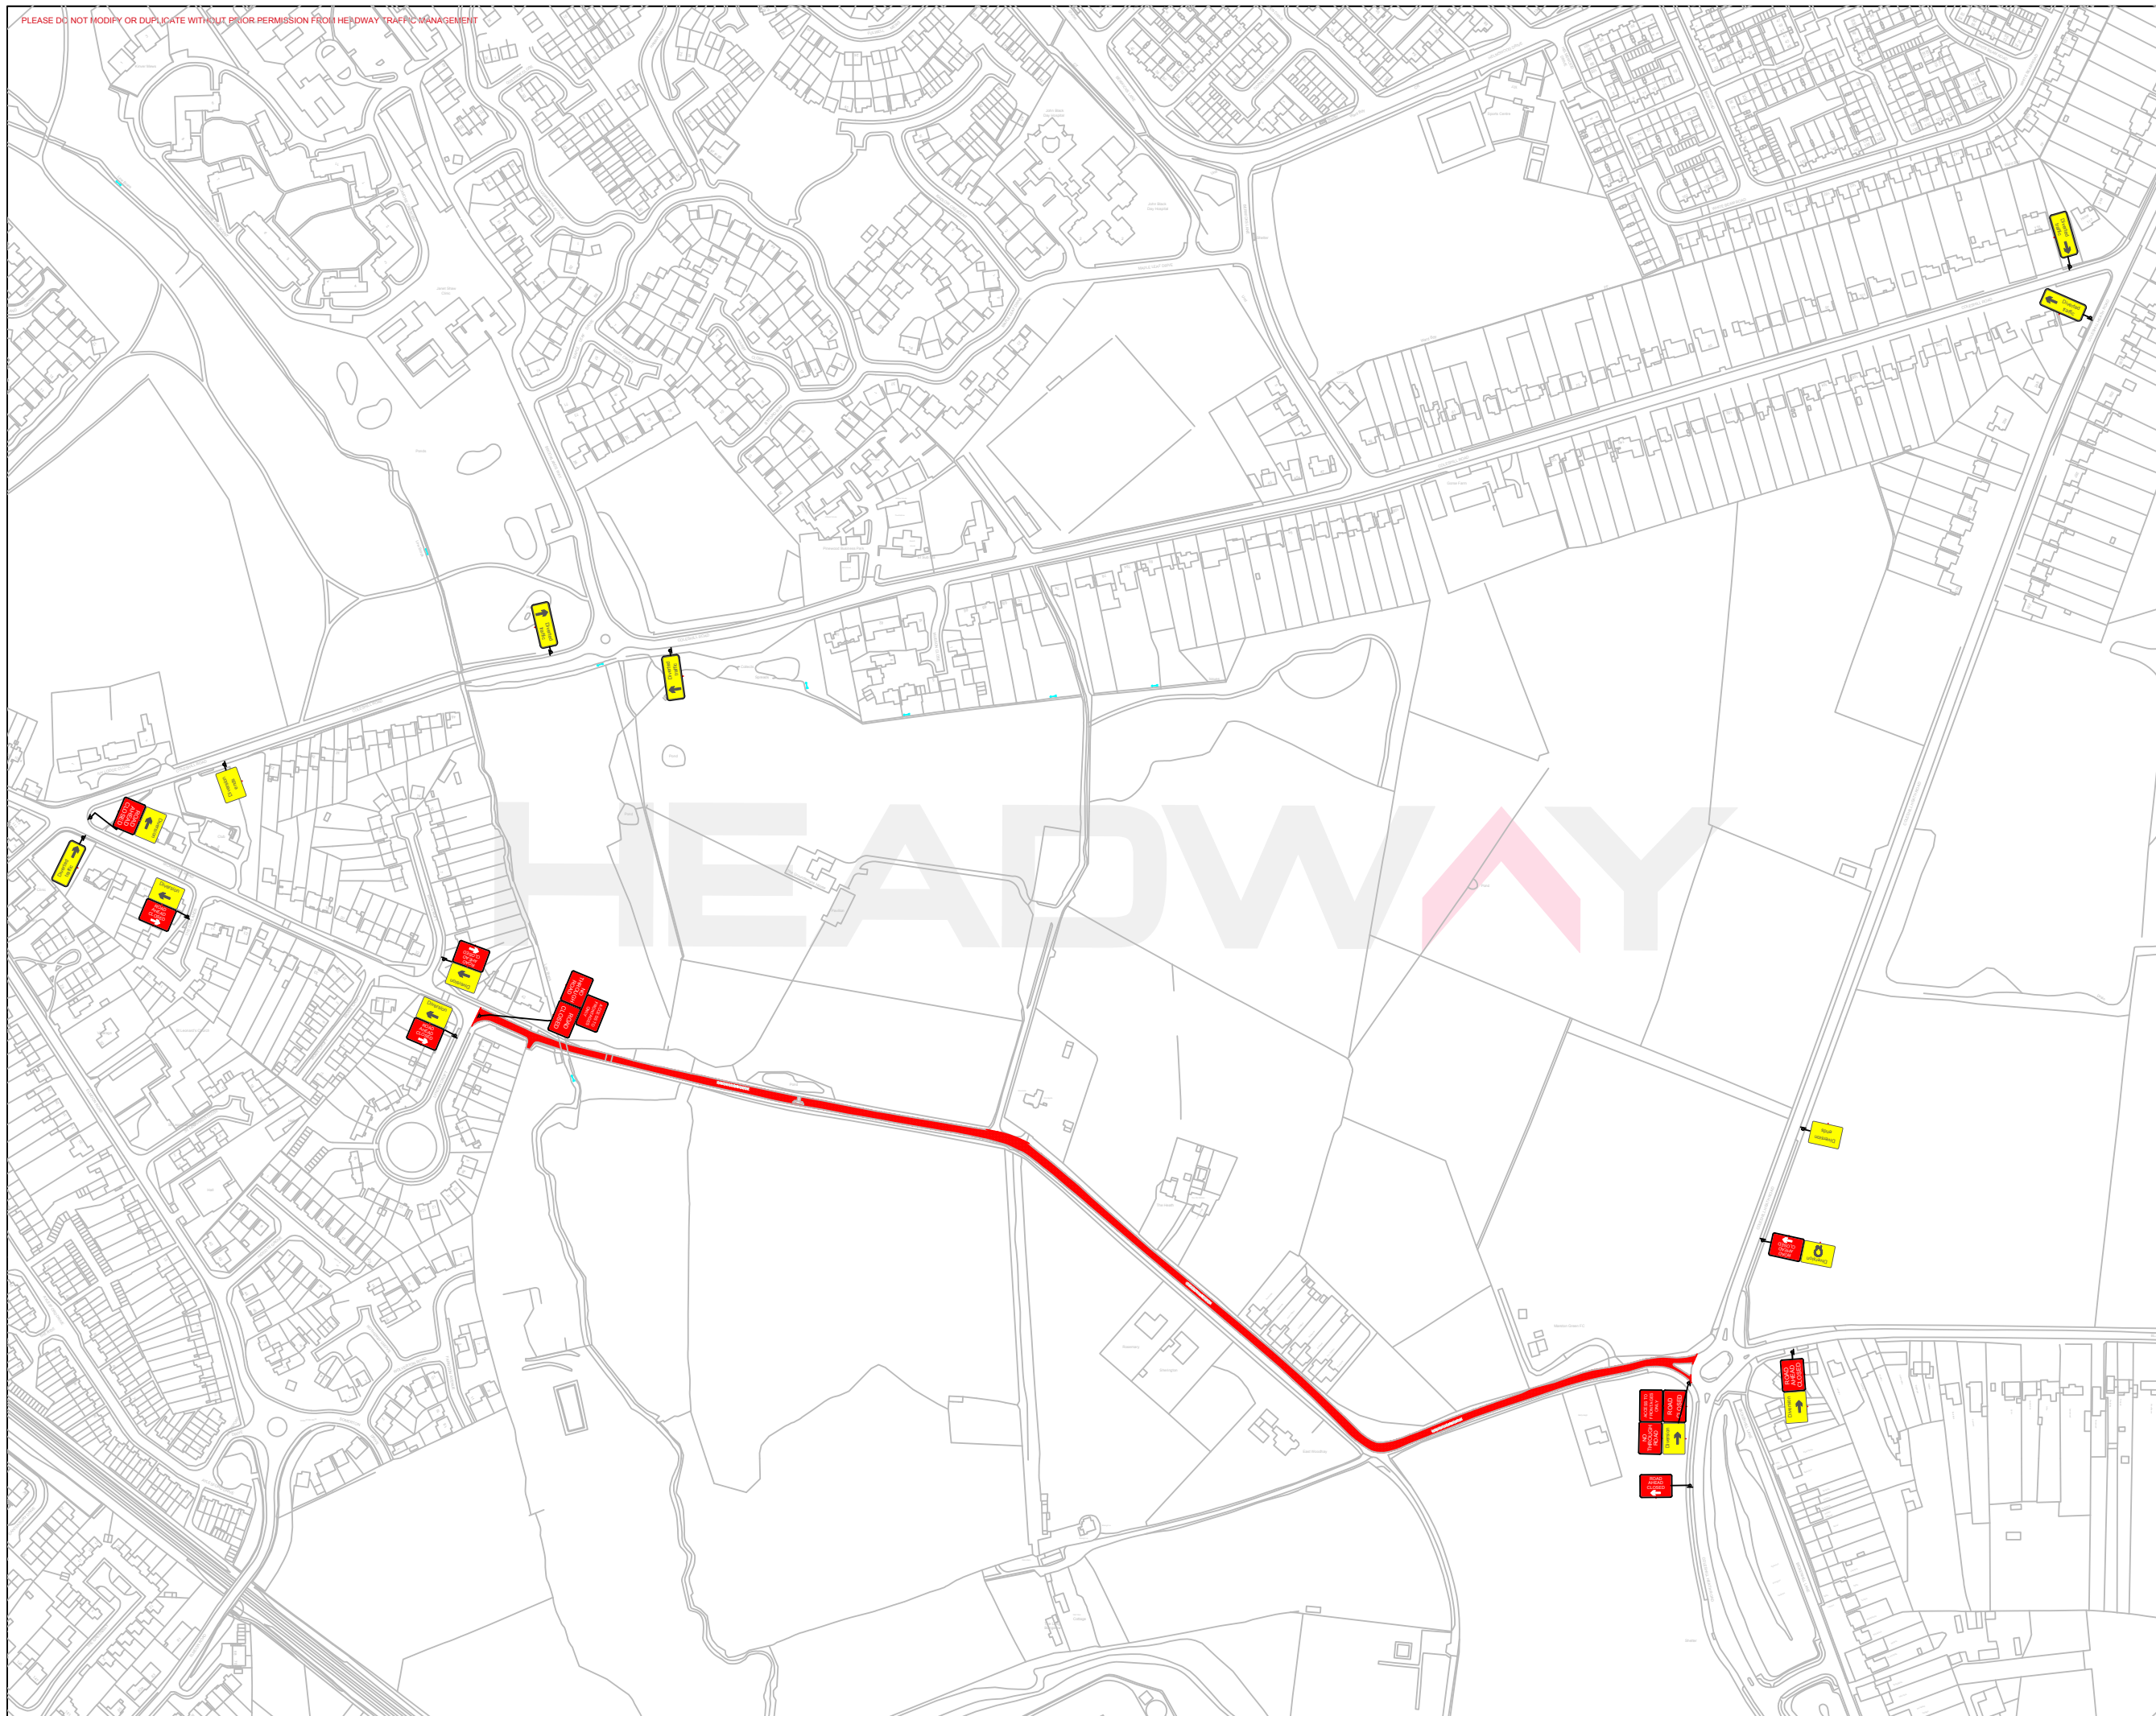

**HEADWAY**  
TRAFFIC MANAGEMENT

**MacDonald**  
**SURFACING**

PROJECT:  
**Road Closure  
Diversion**

SITE ADDRESS:  
**Station Road, Marston  
Green**

DRAWN BY: **T.McMaster** DATE: **05/11/2019**

CHECKED BY: **C.Moran** OUR REF: **1**

REF: REVISION: **1**